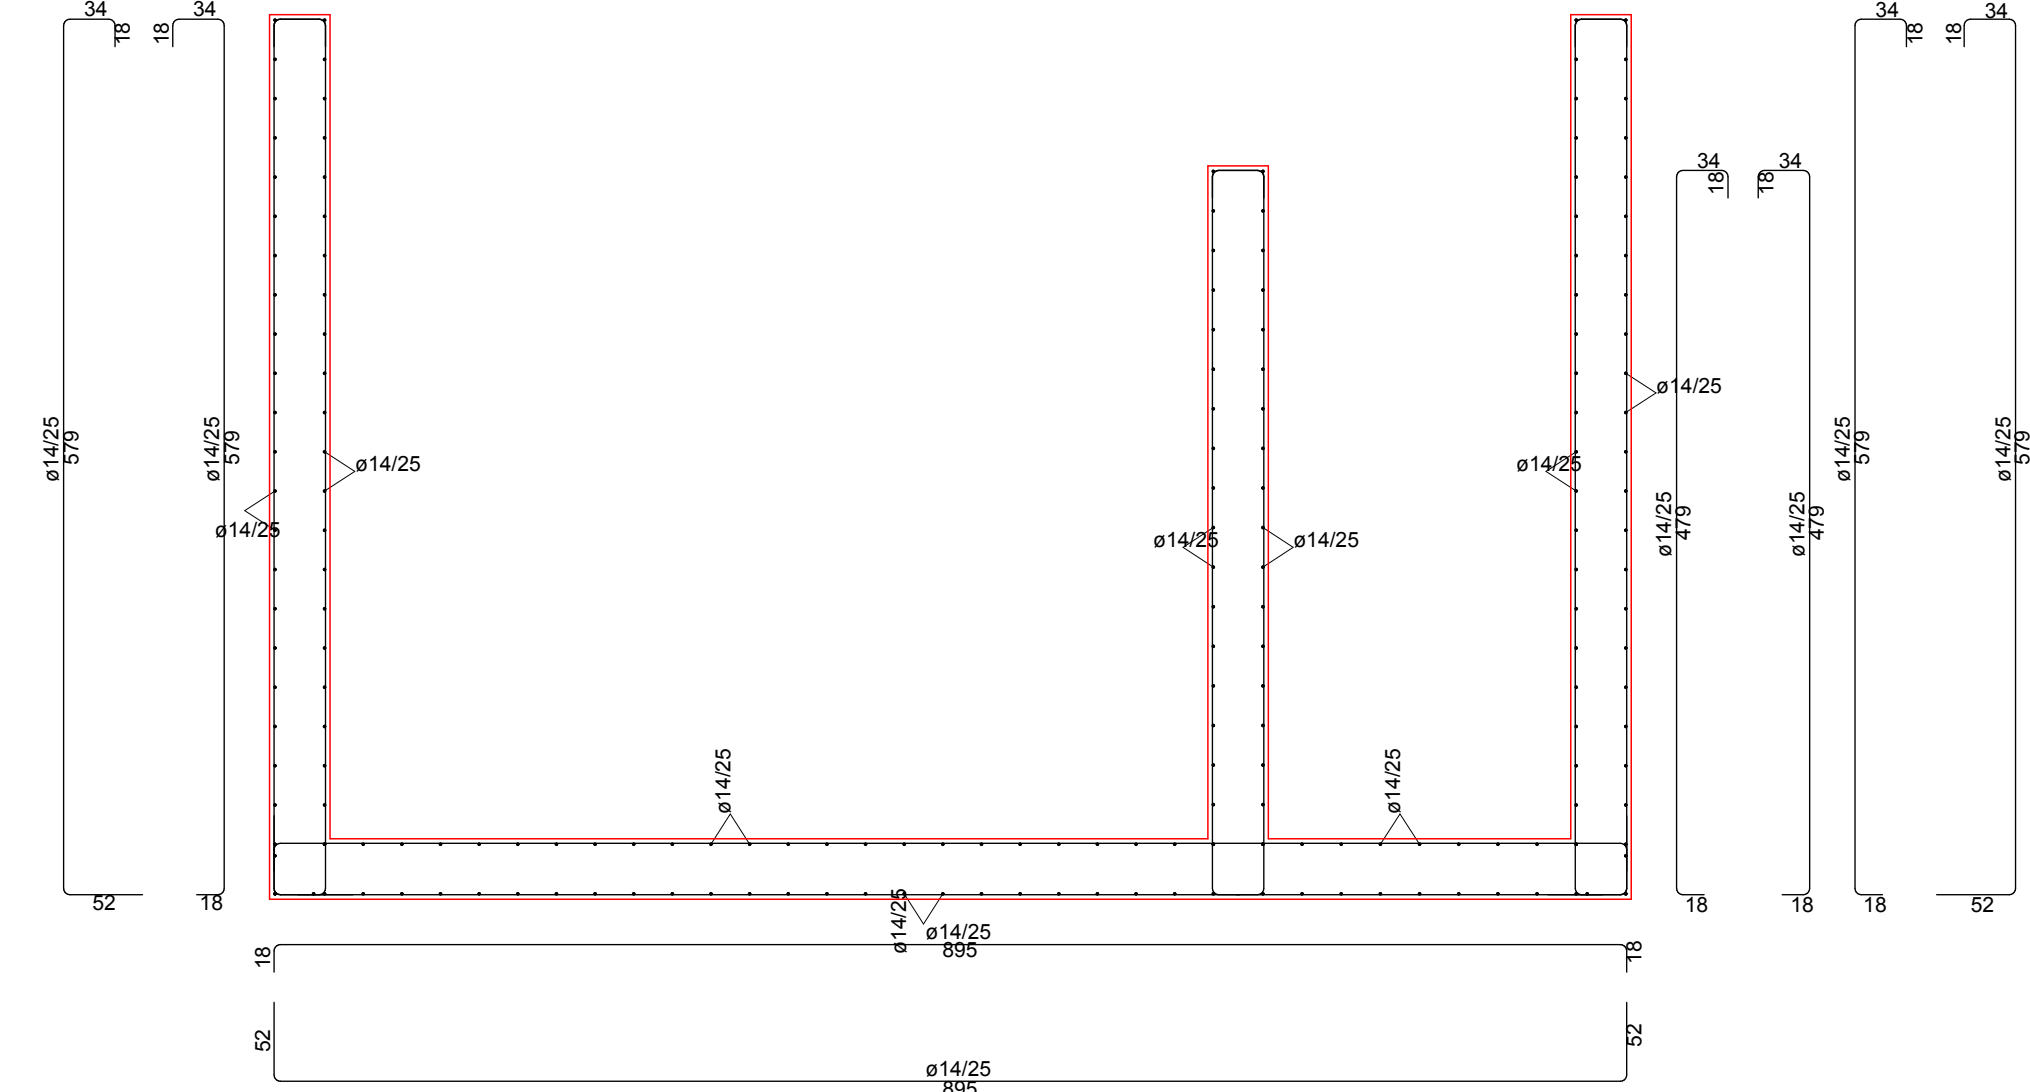


[illegible]



[illegible]

 Unione Europea

 REGIONE CAMPANIA

TITOLO DEL PROGETTO:

IMPIANTO DI DEPURAZIONE DELLE ACQUE REFLUE
URBANE A SERVIZIO DEL COMUNE
DI ALTAVILLA SILENTINA (SA)

RESPONSABILE UNICO DEL PROCEDIMENTO

VISTO IL SINDACO

Il progettista:
U.T.C. del Comune di Altavilla Silentina